

**Pipeline Construction Authorisation Application
to the Scottish Executive
under Section 1 (1A) of the Pipe-lines Act 1962**

Submitted by



**Lochmaben Road
Beattock Compressor Station
Beattock
Scotland
DG10 9RL**

BOOK OF REFERENCE

For the construction of the
Cluden to Lochfoot Pipeline
(Part of the Second Gas Interconnector Project)

August 2015

by
Penspen Ltd

Penspen Ltd
3 Water Lane
Richmond upon Thames
Surrey
TW9 1TJ

and

FPD Savills Ltd
12 Clark St.
Brechin
DD9 6AE

Contents

1. **Schedule of Landowners, Occupiers, Road and Rail Crossings.**
2. **Schedule of Statutory and Interested Authorities and Undertakers**
3. **Land Referencing Maps**

REVISION AND AUTHORISATION RECORD

REV	DATE	DESCRIPTION	BY	CHK'D	PM
0	17/06/15	Issued for Use	GLR	NMC	NMC

1. Schedule of Landowners, Occupiers and Road Crossings.

The following table lists the Landowners, Occupiers and Road Crossings encountered by the pipeline route between Cluden and Lochfoot. This schedule may be read in conjunction the Land Referencing Maps in Section 3.

GNI Ref	Wayleave No	Landowner / Tenant	Agreement in Principle
29	RR1a/RR1	Thomas Howie James Howie & Son West Cluden Irongray Dumfries DG2 9UW	Yes
42	RR2	John Rome (previously J. McDermid) Ingleson Farm Irongray Dumfries DG2 9QR	Yes
30	RR3	BJK Weatherall Crochmore House Irongray Dumfries DG2 9SF	Yes
31	RR4a & RR4/1 and 3	Messrs B & L Bigham Braecroft Terregles Dumfries DG2 9RY	Yes
31a	RR4/2	Leona Waugh & Gordon Thomson Aikiebush Terregles Dumfries DG2 9TJ	Yes
32	RR5	M. T. Bowran Collochran Terregles Dumfries DG2 9SA	Yes
33	RR6.1, RR6.3 & RR7 (RR7a)	William, Mary & Andrew Morrison Seeside Farm Terregles Dumfries DG2 9SD	Yes
0033A	RR6.2	John Fairgrieve Cleughbrae Farmhouse Terregles Dumfries DG2 9SD	Yes

BGE Ref	Wayleave No	Landowner / Tenant	Agreement in Principle
34	RR8	J. Miller Mount Pleasant Hill Street Dumfries DG2 7AQ	Yes
54	RR9	R. Graham Barr Farm Crocketford Road Dumfries DG2 8QB	Yes
53A	RR10	William Shuttleworth Foremannoch Crocketford Road Dumfries DG2 8ZB	Yes

2.

Schedule of Statutory and Interested Authorities and Undertakers

Scottish Government
Energy and Climate Change Directorate
5 Atlantic Quay
150 Broomielaw
Glasgow
G2 8LU

Dumfries & Galloway Council
Planning and Environment Services
Development Management
Kirkbank House
Dumfries
DG1 2HS

SEPA
River House
Irongray Road
Dumfries
DG1 0JE

SEPA - Galloway Team
Penkiln Bridge Court
Minigaff
Newton Stewart
DG8 6AA

SNH
Greystone Park
55/57 Moffatt Road
Dumfries
DG1 1NP

SNH
Holmpark Industrial Estate
New Galloway Road
Newton Stewart
DG8 6BF

Scottish Water
Marchmount House
Marchmount Avenue
Dumfries
DG1 1PW

Nith District Salmon Fishery Board
37 George Street
Dumfries
DG1 1 EB

2. Cont'd Schedule of Statutory and Interested Authorities and Undertakers

Historic Scotland
Longmore House
Salsbury Place
Edinburgh
EH9 1SH

Transport Scotland
Buchanan House
58 Port Dundas Road
Glasgow
G4 0HF


3. Land Referencing Maps

PCA Route and Limits of Deviation

Sheets 1 – 3: Size A3 @ 1:10,000 scale

Drawing Numbers: 14070/PL/0/02/134
 14070/PL/0/02/135
 14070/PL/0/02/136

© Copyright Penspen Ltd. 2015 All rights reserved. This document is issued in accordance with the limited terms of an agreement between Penspen Limited and its Client. Penspen assumes no liability or responsibility to any other party relying in any way on the content or any other aspect of this document.

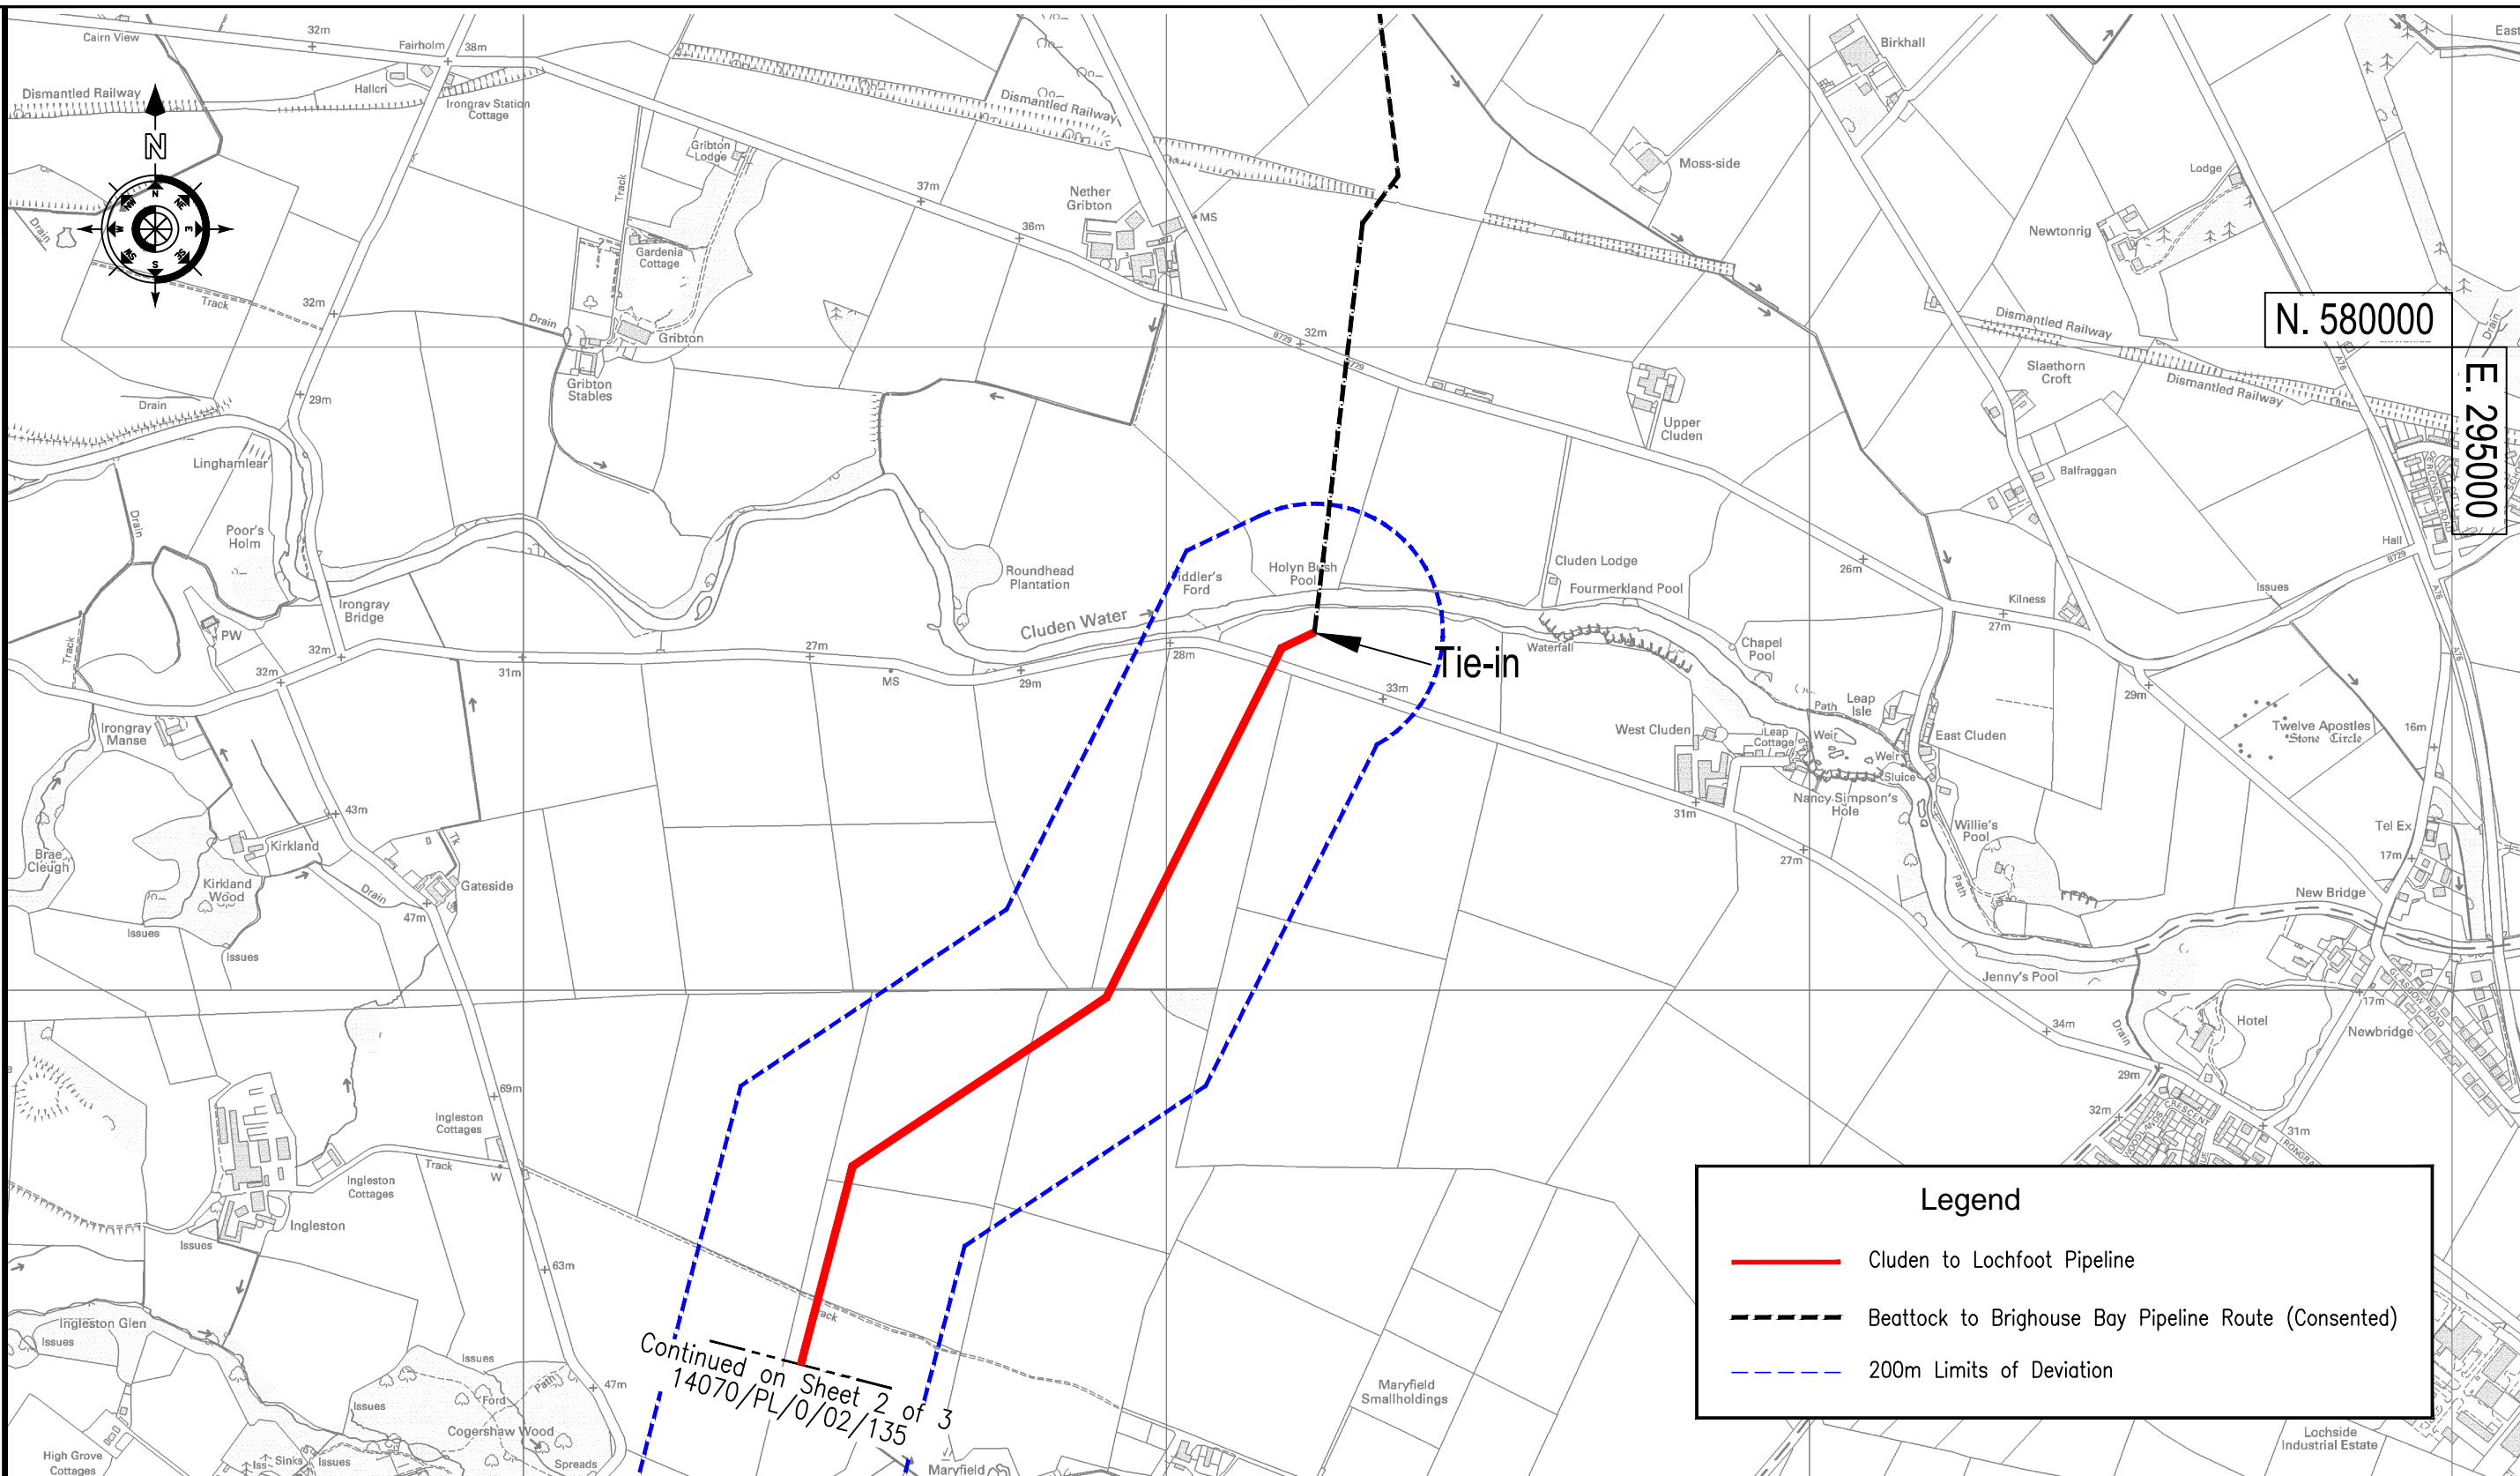

Continued on Sheet 2 of 3
14070/PL/0/02/135

Legend


- Cluden to Lochfoot Pipeline
- - - Beattock to Brighthouse Bay Pipeline Route (Consented)
- - - 200m Limits of Deviation

0	GM	GK	NMC	19-06-15	ISSUED FOR IMPLEMENTATION
A	GM	MB	NC	17-04-15	ISSUED FOR APPROVAL
REV.	DR'N	CH'D	APP'D	DATE	REVISION COMMENTS


CLIENT



Penspen Ltd.
3 Water Lane,
Richmond upon Thames,
Surrey, TW9 1TJ,
United Kingdom
Registered in England and Wales No. 00584446



SCALE:
10000@A3

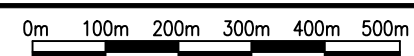


PROJECT **CLUDEN TO BRIGHOUSE BAY PIPELINE PROJECT**

TITLE **Cluden to Lochfoot Pipeline
P.C.A. Route and Limits of Deviation
Sheet 1 of 3**

DRG. No. **14070/PL/0/02/134** REV. **0**

© Copyright Penspen Ltd. 2015 All rights reserved. This document is issued in accordance with the limited terms of an agreement between Penspen Limited and its Client. Penspen assumes no liability or responsibility to any other party relying in any way on the content or any other aspect of this document.

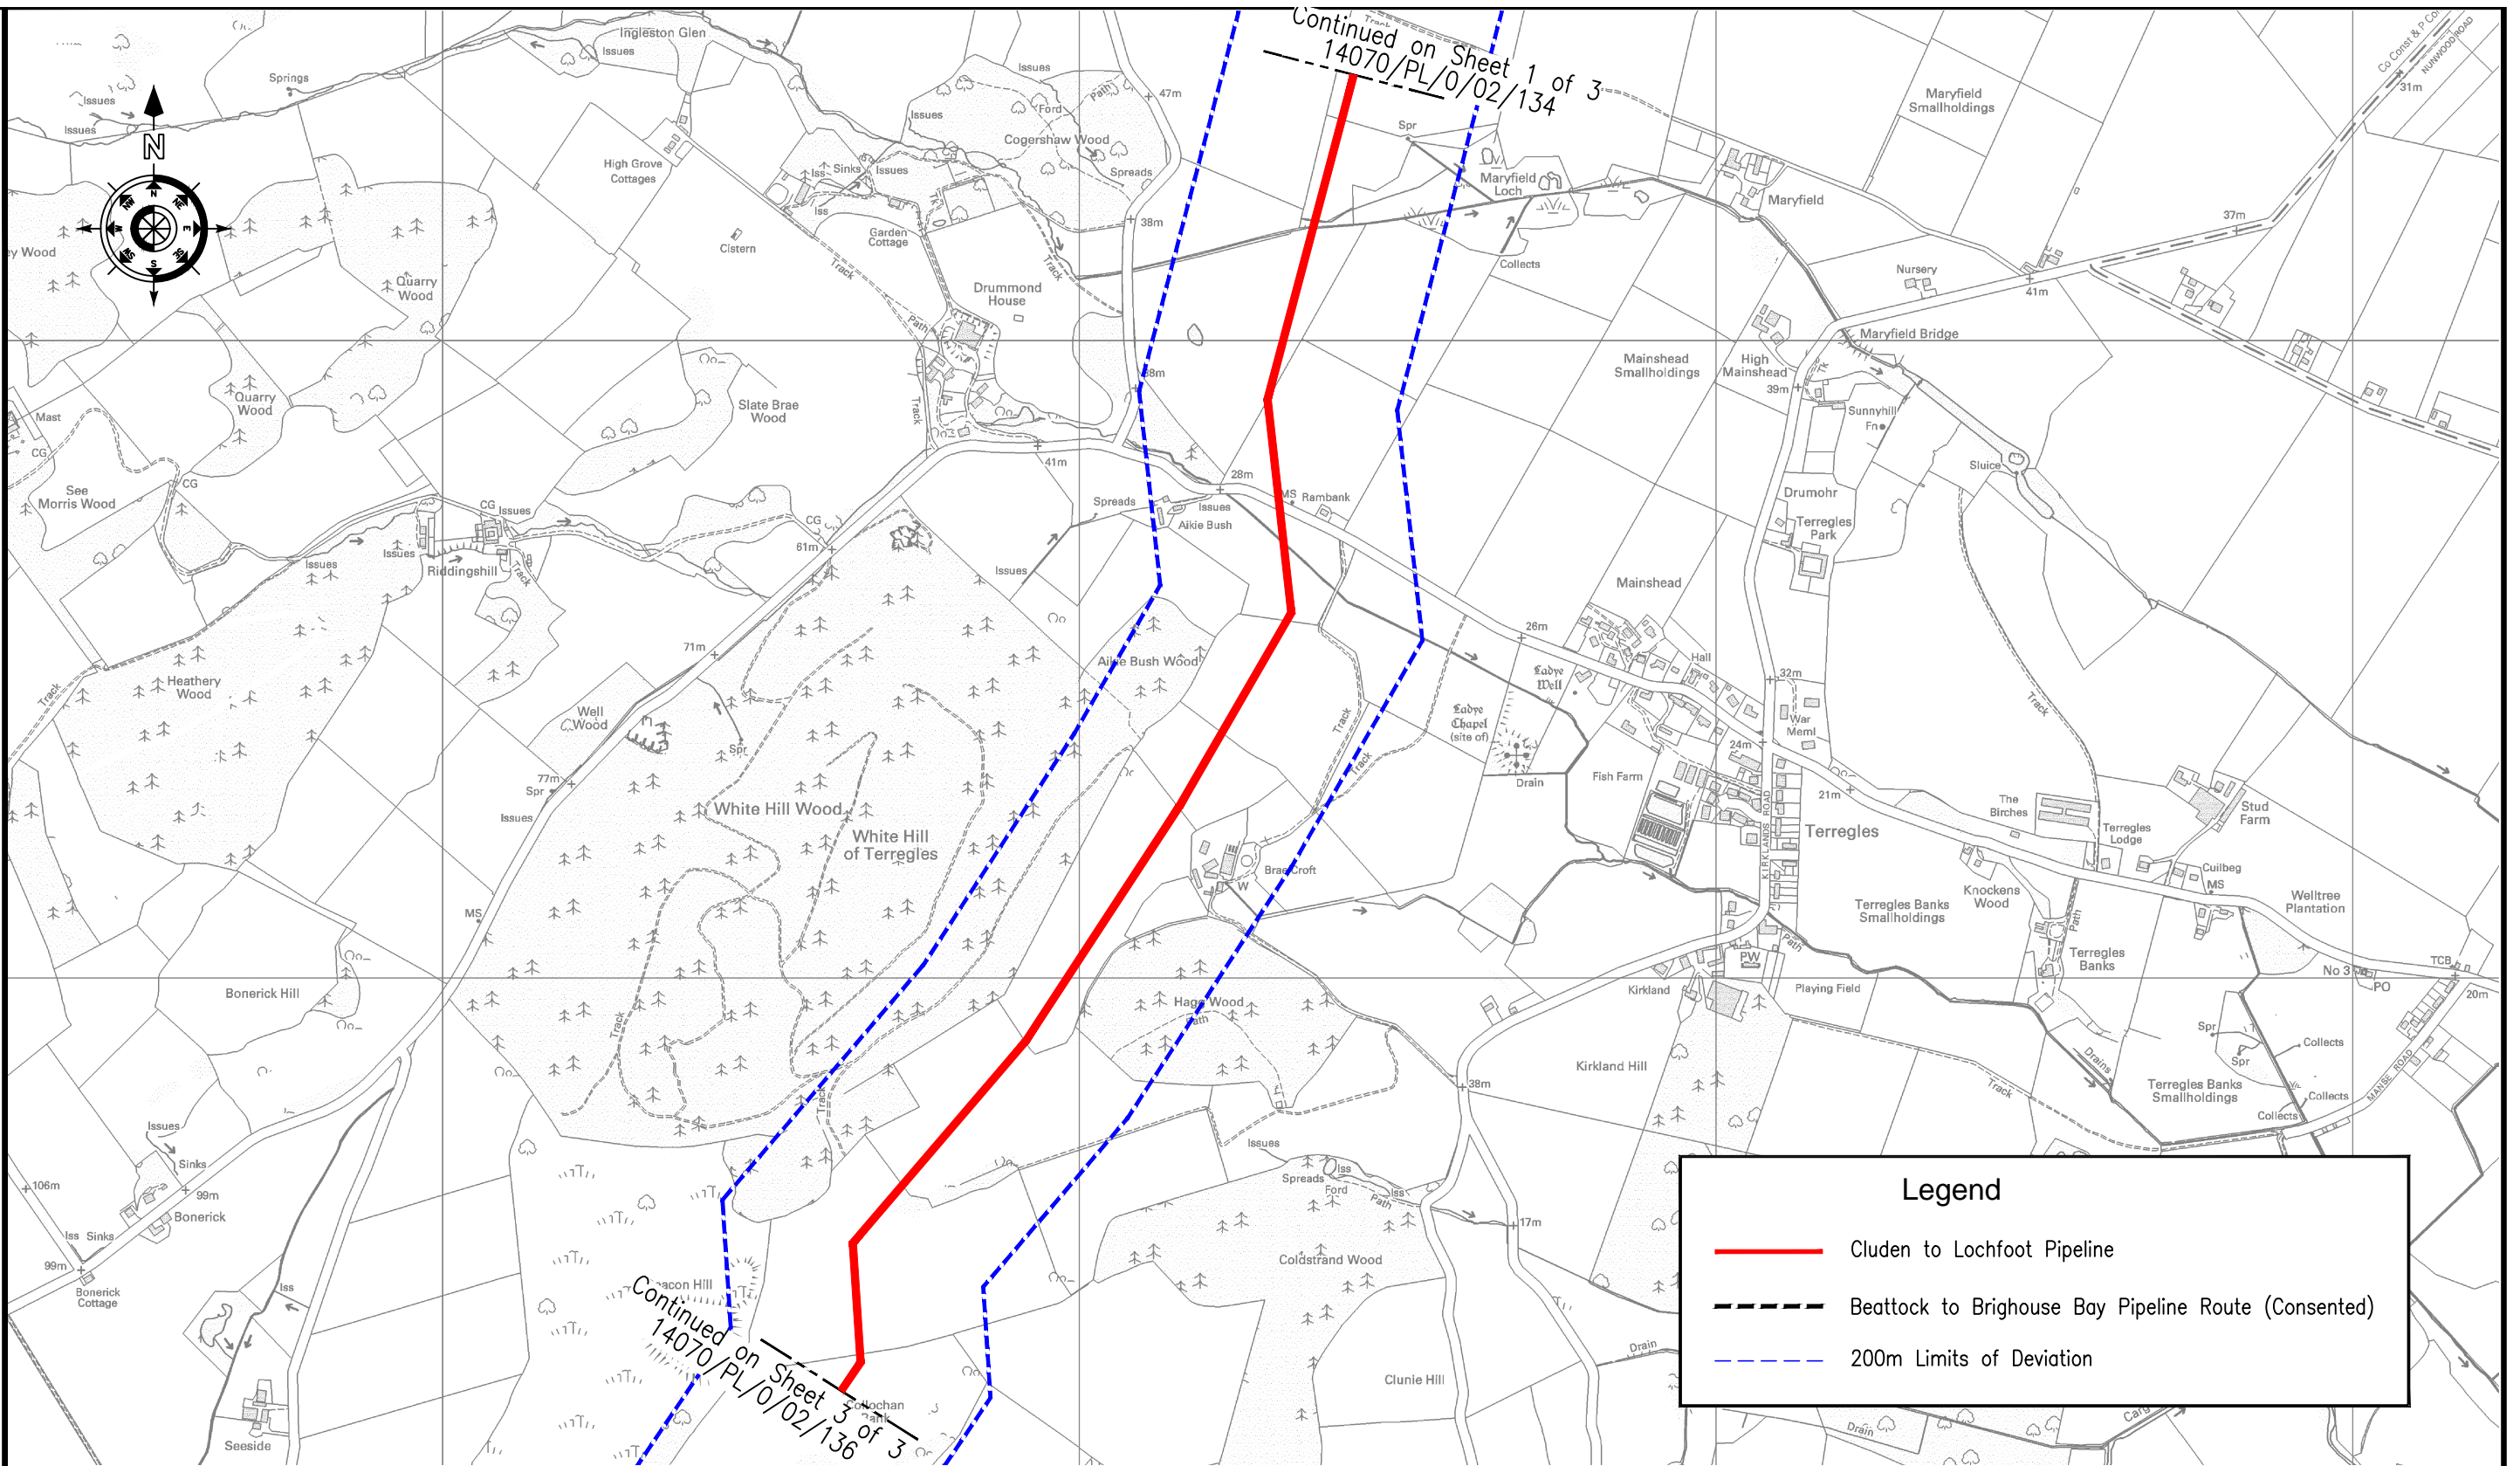

REV.	DR'N	CH'D	APP'D	DATE	REVISION COMMENTS
0	GM	GK	NMC	19-06-15	ISSUED FOR IMPLEMENTATION
A	GM	MB	NC	17-04-15	ISSUED FOR APPROVAL

CLIENT

Penspen Ltd.
3 Water Lane,
Richmond upon Thames,
Surrey, TW9 1TJ,
United Kingdom
Registered in England and Wales No. 00584446

SCALE: 10000@A3

PROJECT


CLUDEN TO BRIGHOUSE BAY PIPELINE PROJECT

TITLE

**Cluden to Lochfoot Pipeline
P.C.A. Route and Limits of Deviation
Sheet 2 of 3**

DRG. No. **14070/PL/0/02/135** REV. **0**

© Copyright Penspen Ltd. 2015 All rights reserved. This document is issued in accordance with the limited terms of an agreement between Penspen Limited and its Client. Penspen assumes no liability or responsibility to any other party relying in any way on the content or any other aspect of this document.

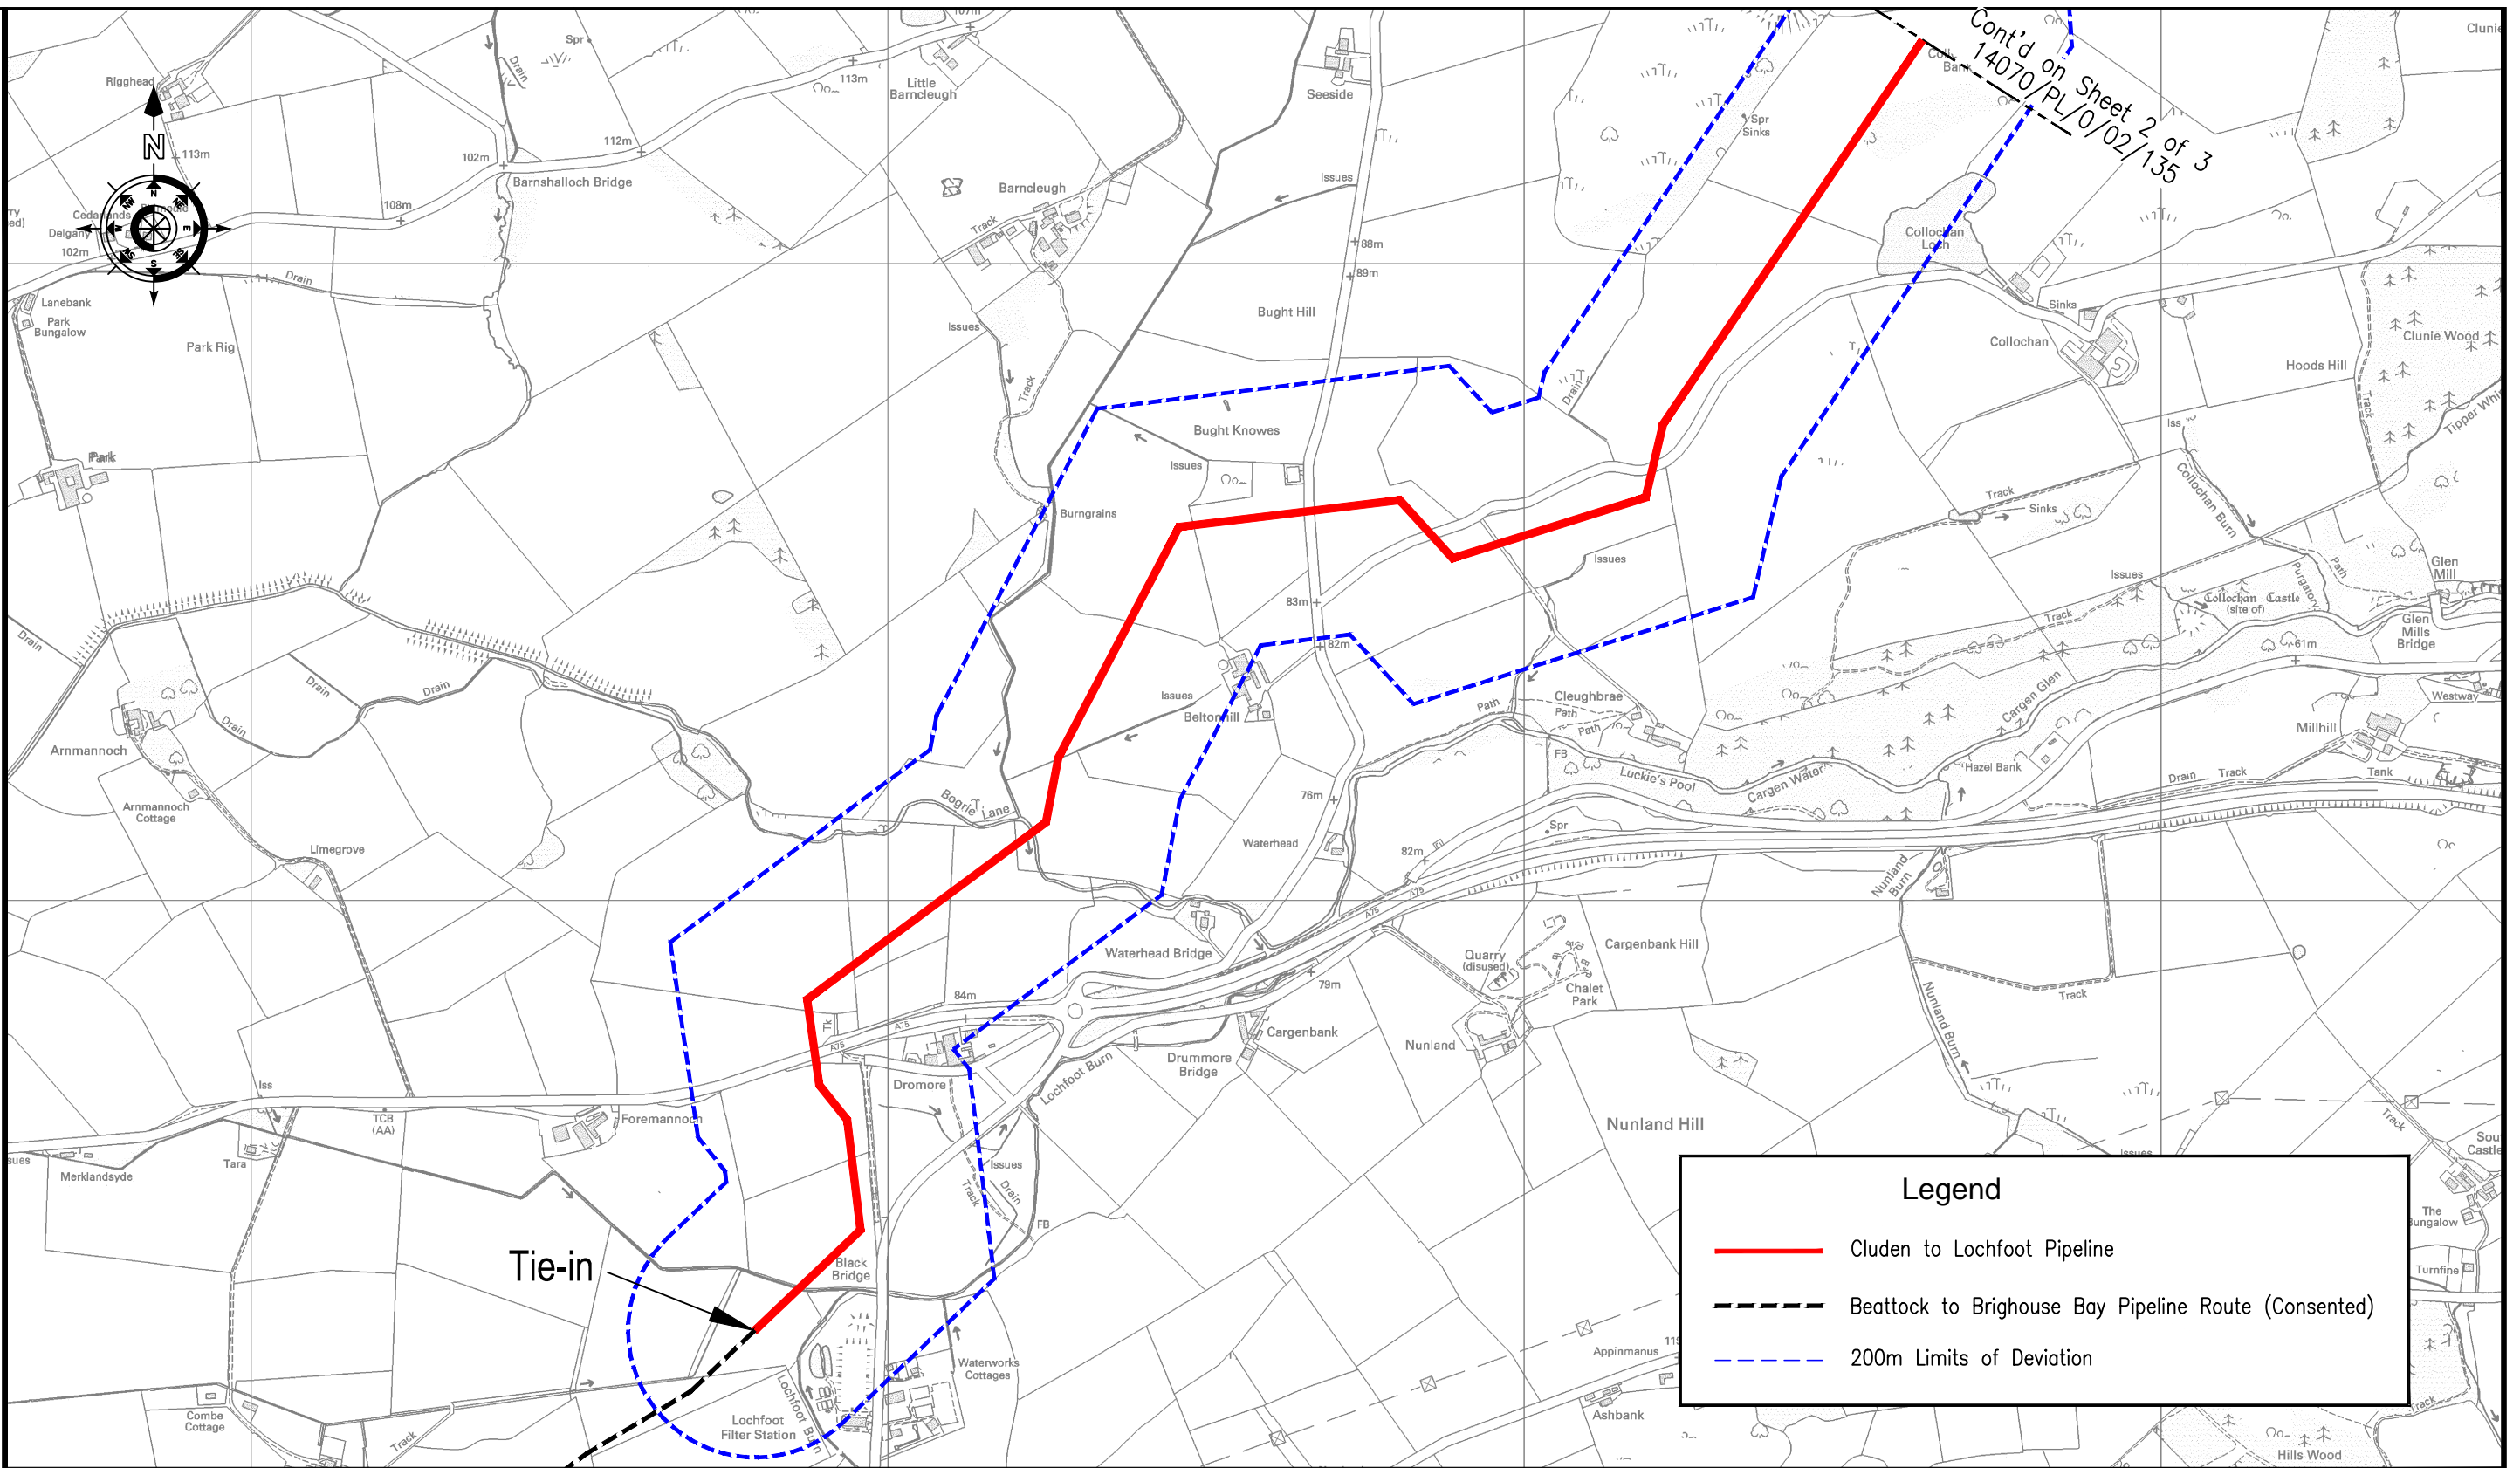

Legend

- Cluden to Lochfoot Pipeline
- - - Beattock to Brighthouse Bay Pipeline Route (Consented)
- - - 200m Limits of Deviation

0	GM	GK	NMC	19-06-15	ISSUED FOR IMPLEMENTATION
A	GM	MB	NC	17-04-15	ISSUED FOR APPROVAL
REV.	DR'N	CH'D	APP'D	DATE	REVISION COMMENTS

CLIENT




Penspen Ltd.
3 Water Lane,
Richmond upon Thames,
Surrey, TW9 1TJ,
United Kingdom
Registered in England and Wales No. 00584446

SCALE: 10000@A3



PROJECT **CLUDEN TO BRIGHOUSE BAY PIPELINE PROJECT**

TITLE **Cluden to Lochfoot Pipeline
P.C.A. Route and Limits of Deviation
Sheet 3 of 3**

DRG. No. **14070/PL/0/02/136** REV. **0**